

CHESTERVILLE HILL

DRAWING INDEX

- A001 TITLE PAGE
- A101 LEVEL 1 FLOOR PLAN / ROOF PLAN
- A201 ELEVATIONS
- A202 ELEVATIONS

NOTES:

CONTRACTOR TO VERIFY ALL DIMENSIONS & EXISTING SITE CONDITIONS PRIOR TO CONSTRUCTION.

CONTRACTOR SHALL VERIFY ALL INTERIOR FINISHES, FLOOR COVERINGS, AND TRIM SIZES & CONFIGURATIONS WITH OWNER PRIOR TO CONSTRUCTION

IT IS THE SOLE RESPONSIBILITY OF THE CONTRACTOR TO VERIFY CLEARANCES OF ALL THE ITEMS MENTIONED.

ALL BEAM SIZES TO BE VERIFIED BY A STRUCTURAL ENGINEER.

CONTRACTOR SHALL MAKE ALL NECESSARY MODIFICATIONS DURING CONSTRUCTION PROCESS TO COMPLY WITH CODES AND REGULATIONS.

SQUARE FEET


LEVEL #1 HEATED / COOLED SQ. FT. 1,606
 GARAGE SQ. FT. 517
 COVERED PORCHES 335

Door Schedule				
Type	Width	Height	Quantity	Description
1868	1' - 8"	6' - 8"	2	
2068	2' - 0"	6' - 8"	1	SINGLE - INTERIOR
2468	2' - 4"	6' - 8"	2	SINGLE - INTERIOR
2468 PO	2' - 4"	6' - 8"	1	POCKET - INTERIOR
2668	2' - 6"	6' - 8"	1	SINGLE - INTERIOR
2868	2' - 8"	6' - 8"	4	SINGLE - INTERIOR
2868 PO	2' - 8"	6' - 8"	1	POCKET - INTERIOR
3068	3' - 0"	6' - 8"	2	SINGLE - INTERIOR
3080 EXT.	3' - 0"	8' - 0"	1	SINGLE - EXTERIOR
4068	4' - 0"	6' - 8"	2	DOUBLE - INTERIOR
5080 EXT.	5' - 0"	8' - 0"	1	DOUBLE - EXTERIOR
18070	18' - 0"	7' - 0"	1	

Window Schedule			
Type Mark	Size	Quantity	Description
A	2'-6" X 6'-0"	2	
B	2'-8" X 4'-0"	1	
C	2'-8" X 5'-0"	5	
D	2'-8" X 6'-0"	1	



(662) 397-5778
 slwallace6955@ymail.com

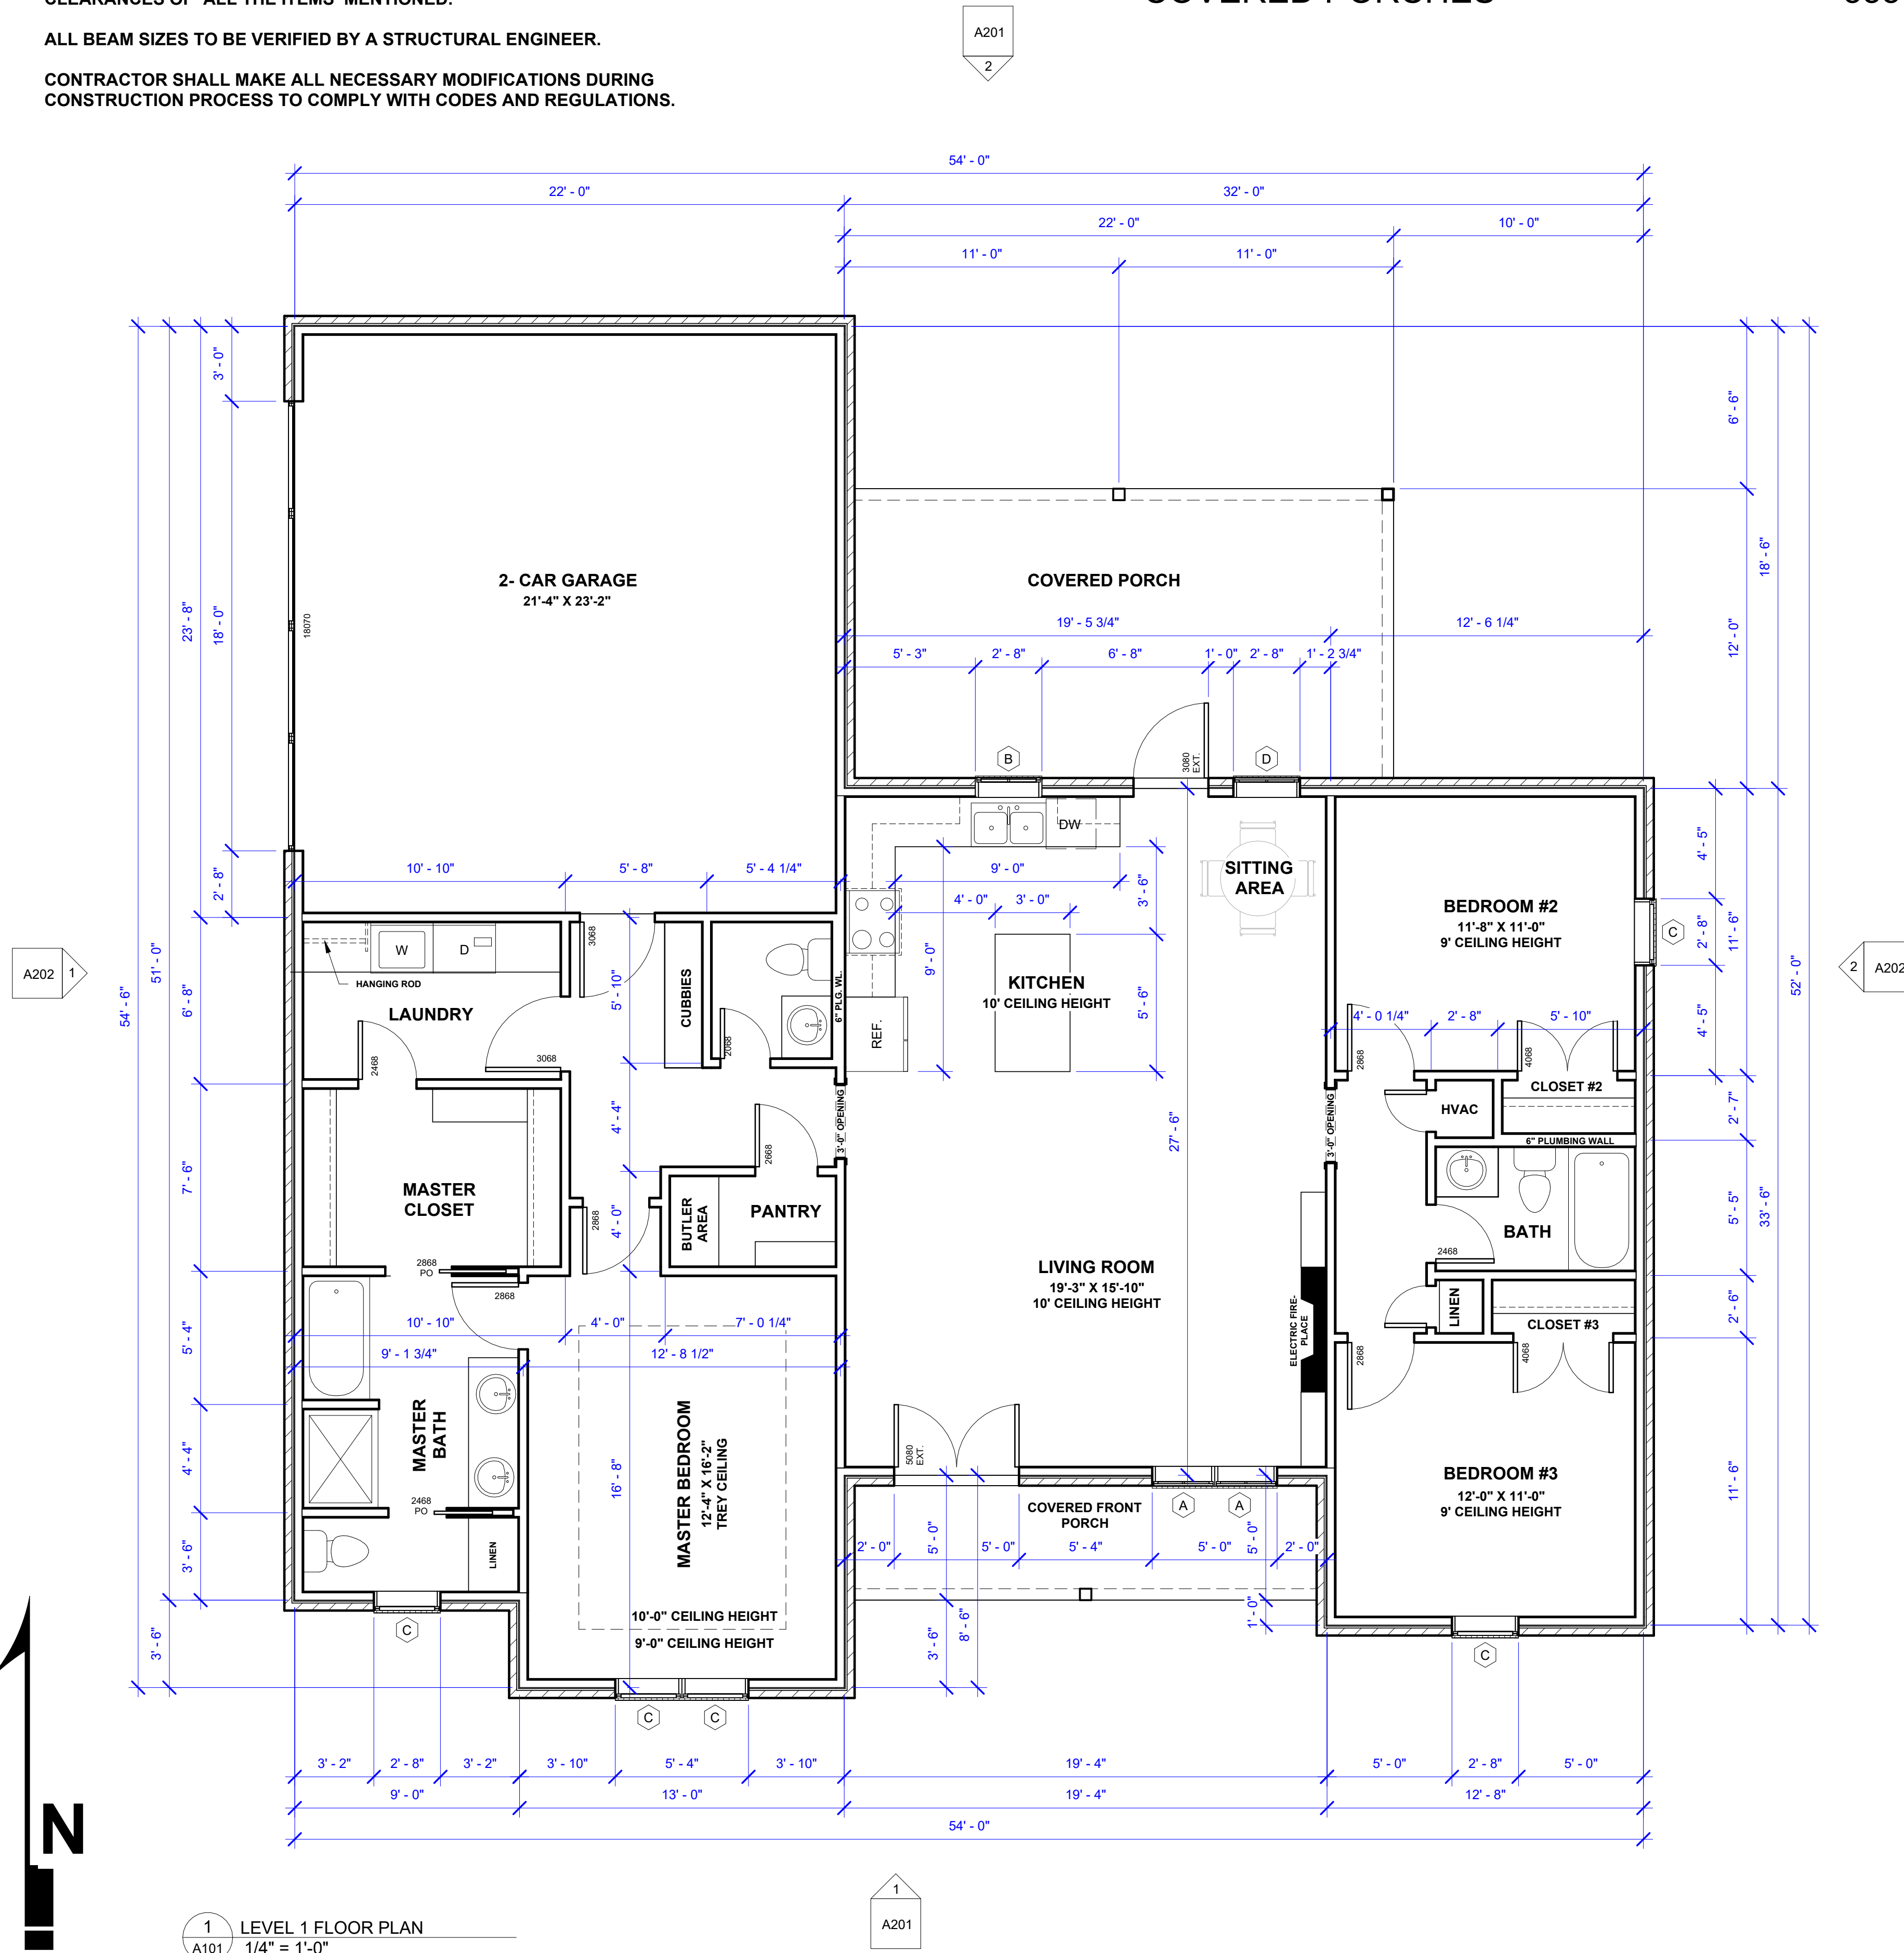

1 LEVEL 1 FLOOR PLAN
 A101 1/4" = 1'-0"




2 ROOF PLAN
 A101 3/16" = 1'-0"

CHESTERVILLE HILLS


A101

Date: 4-2-26
 Drawn by: KAREN WALLACE
 Checked by: Contractor

All construction plans by SW Design are provided as is, and SW Design disclaims all warranties, express or implied, including merchantability or fitness of purpose. SW Design is not liable for incidental, special, consequential, or indirect damages of any kind, including, but not limited to, loss of anticipated profits, business opportunity, or other economic loss arising out of use of services or any construction plans received from SW Design. It is the purchaser's responsibility to ensure the accuracy, compliance with the statute of regulations, and fitness of purchase of any plans or construction information received from SW Design prior to and during the use thereof.

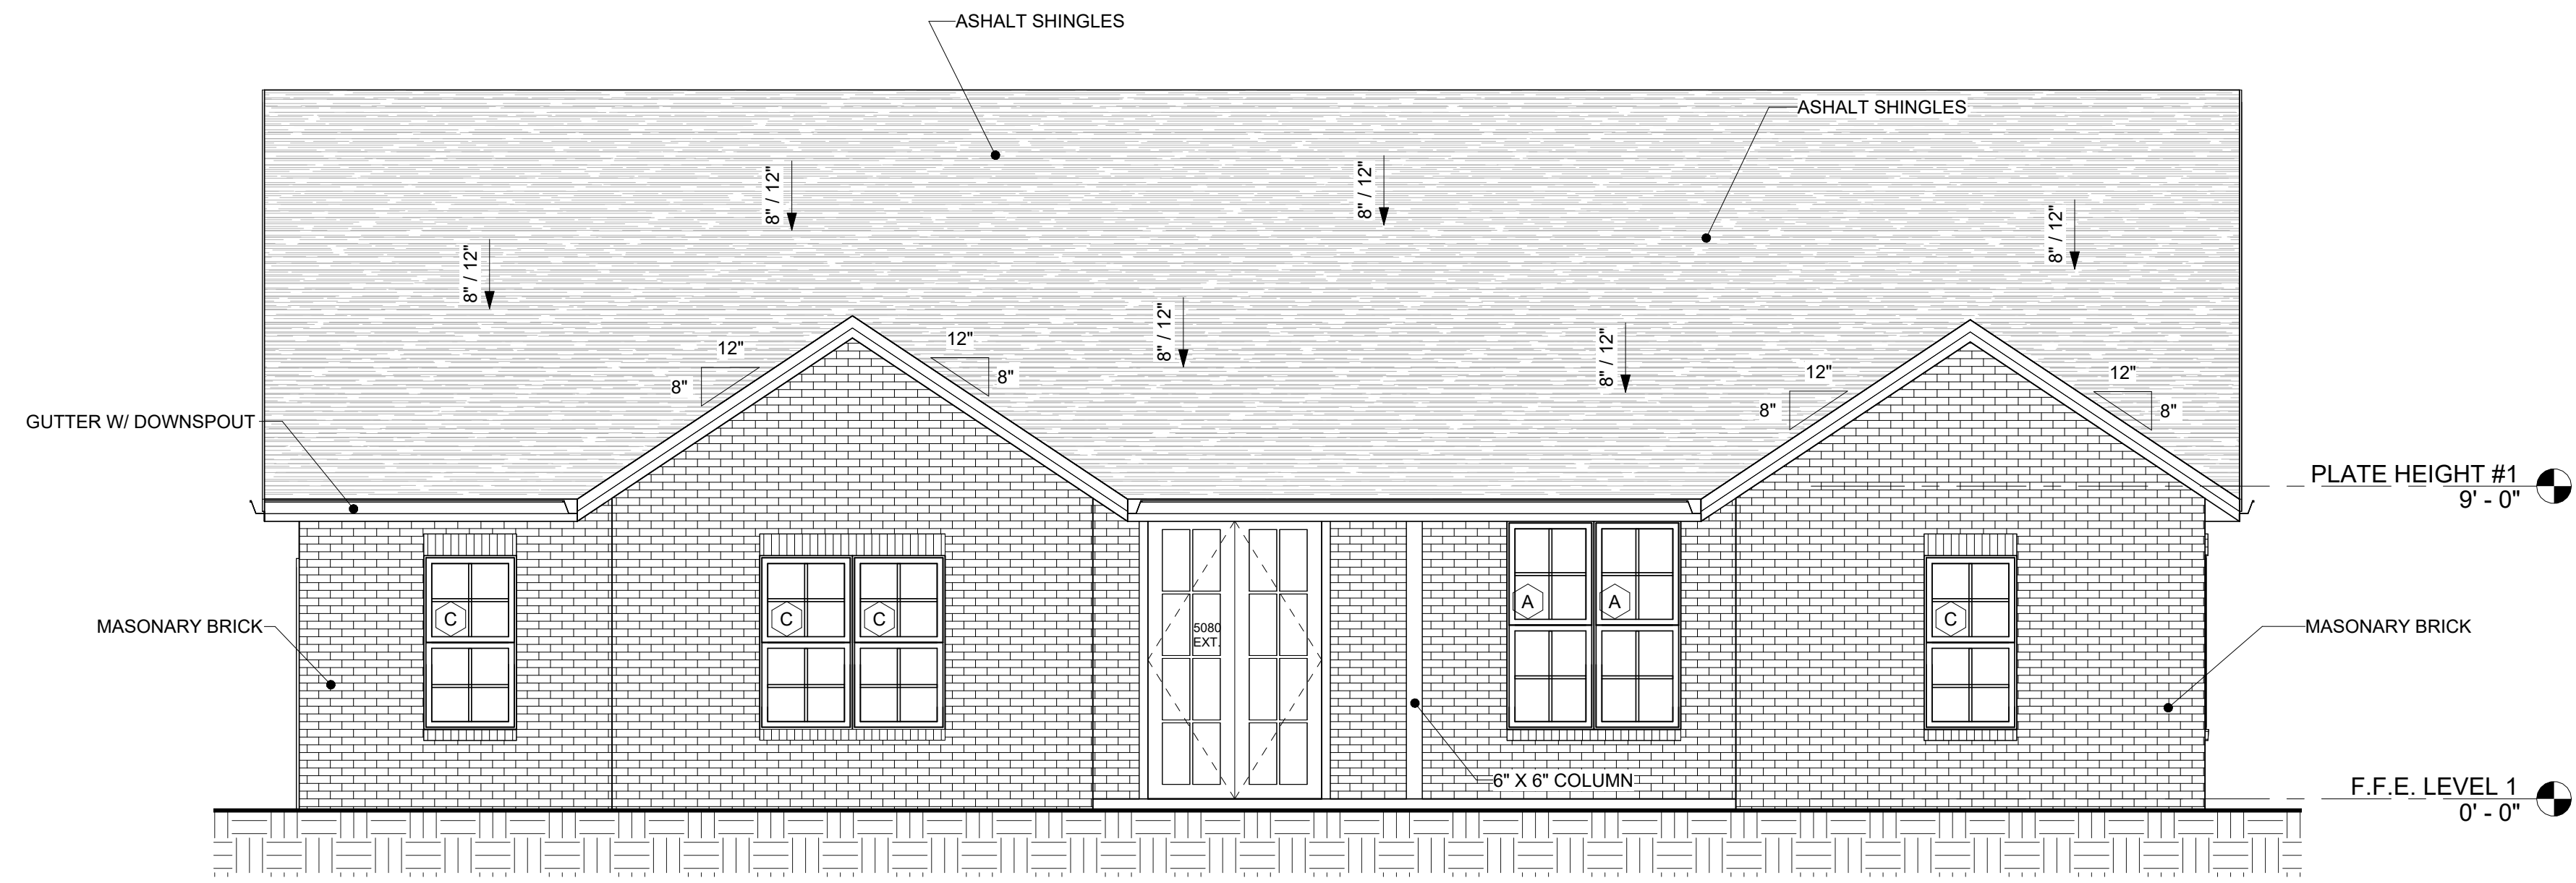

1 South Elevation
 A201 1/4" = 1'-0"

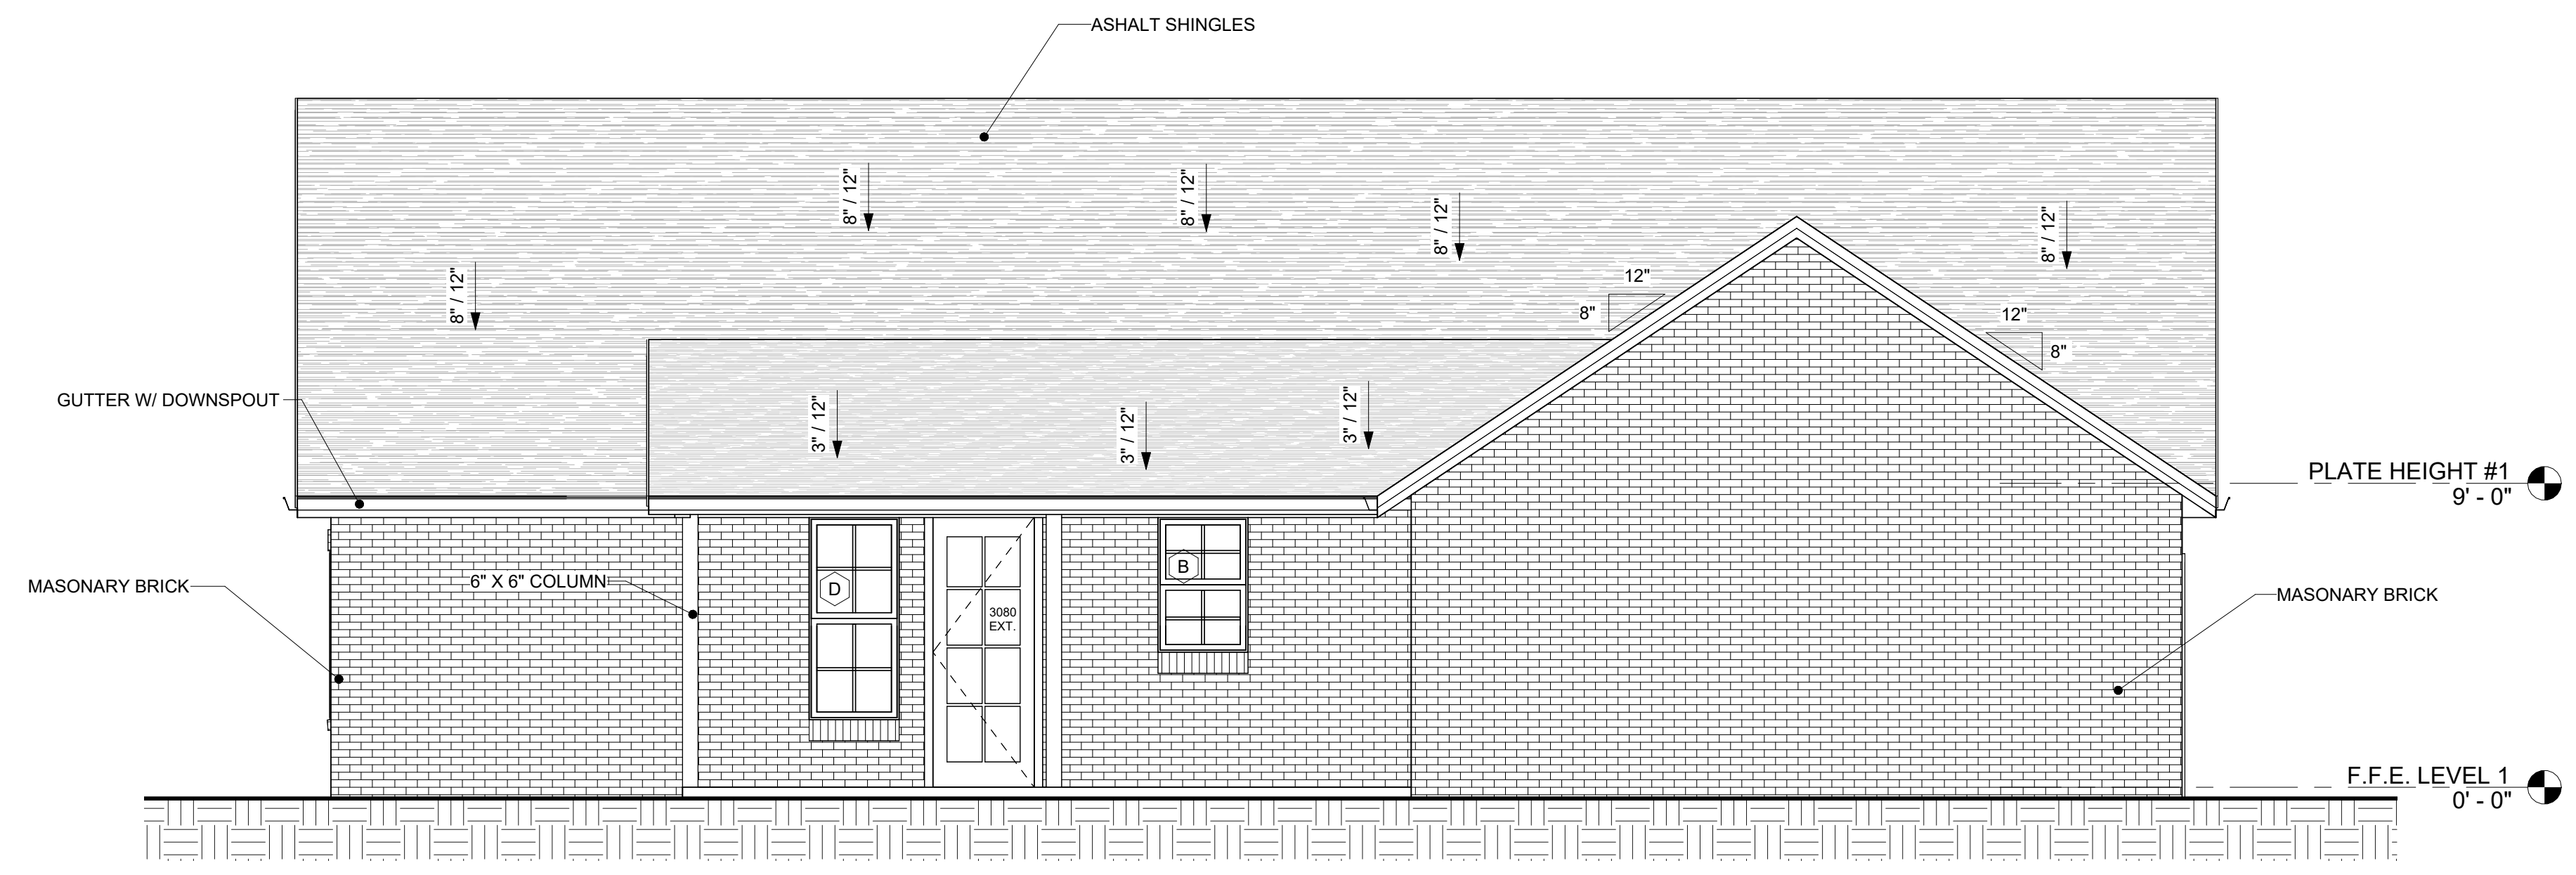

2 North Elevation
 A201 1/4" = 1'-0"


CHESTERVILLE HILLS

A201


Date: 4-2-26
 Drawn by: KAREN WALLACE
 Checked by: Contractor

All construction plans by SW Design are provided as is, and SW Design disclaims all warranties, express or implied, including merchantability or fitness of purpose. SW Design is not liable for incidental, special, consequential, or indirect damages of any kind, including, but not limited to, loss of anticipated profits, business opportunity, or other economic loss arising out of use of services or any construction plans received from SW Design. It is the purchaser's responsibility to ensure the accuracy, compliance with the statute of regulations, and fitness of purchase of any plans or construction information received from SW Design prior to and during the use thereof.

CHESTERVILLE HILLS

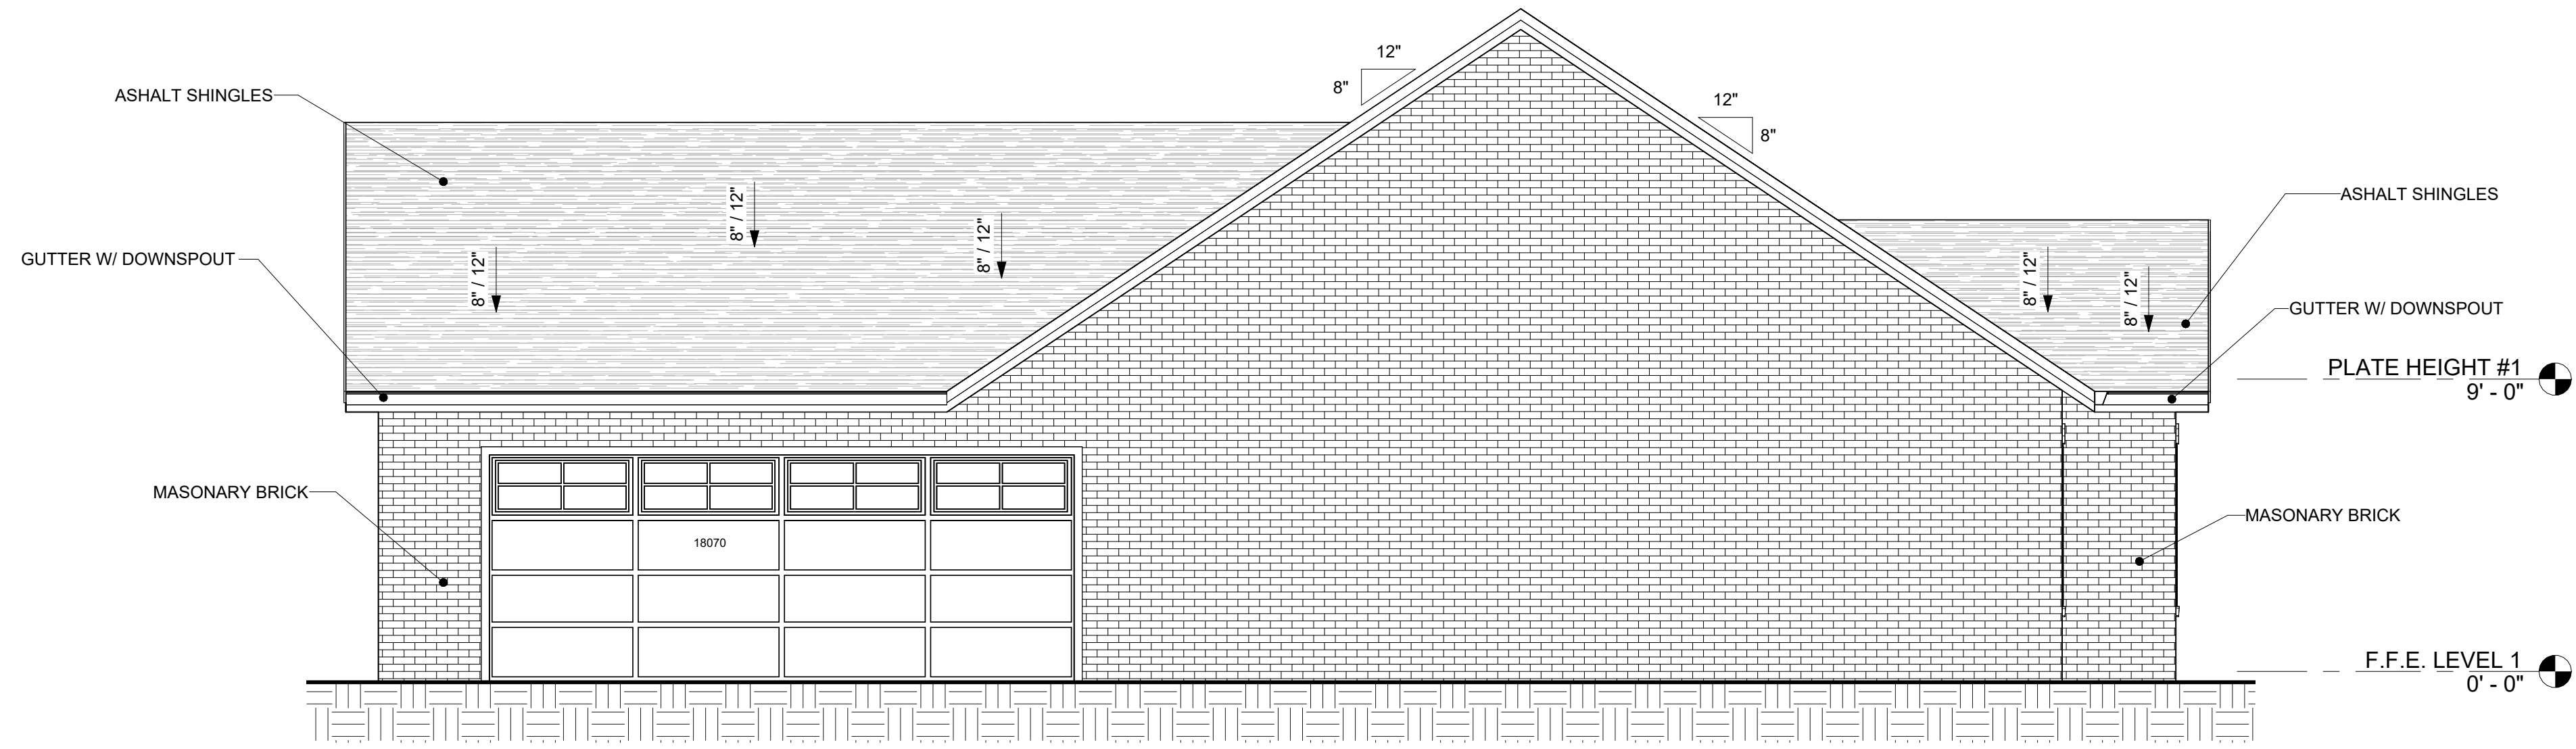

1 West Elevation
 A202 1/4" = 1'-0"

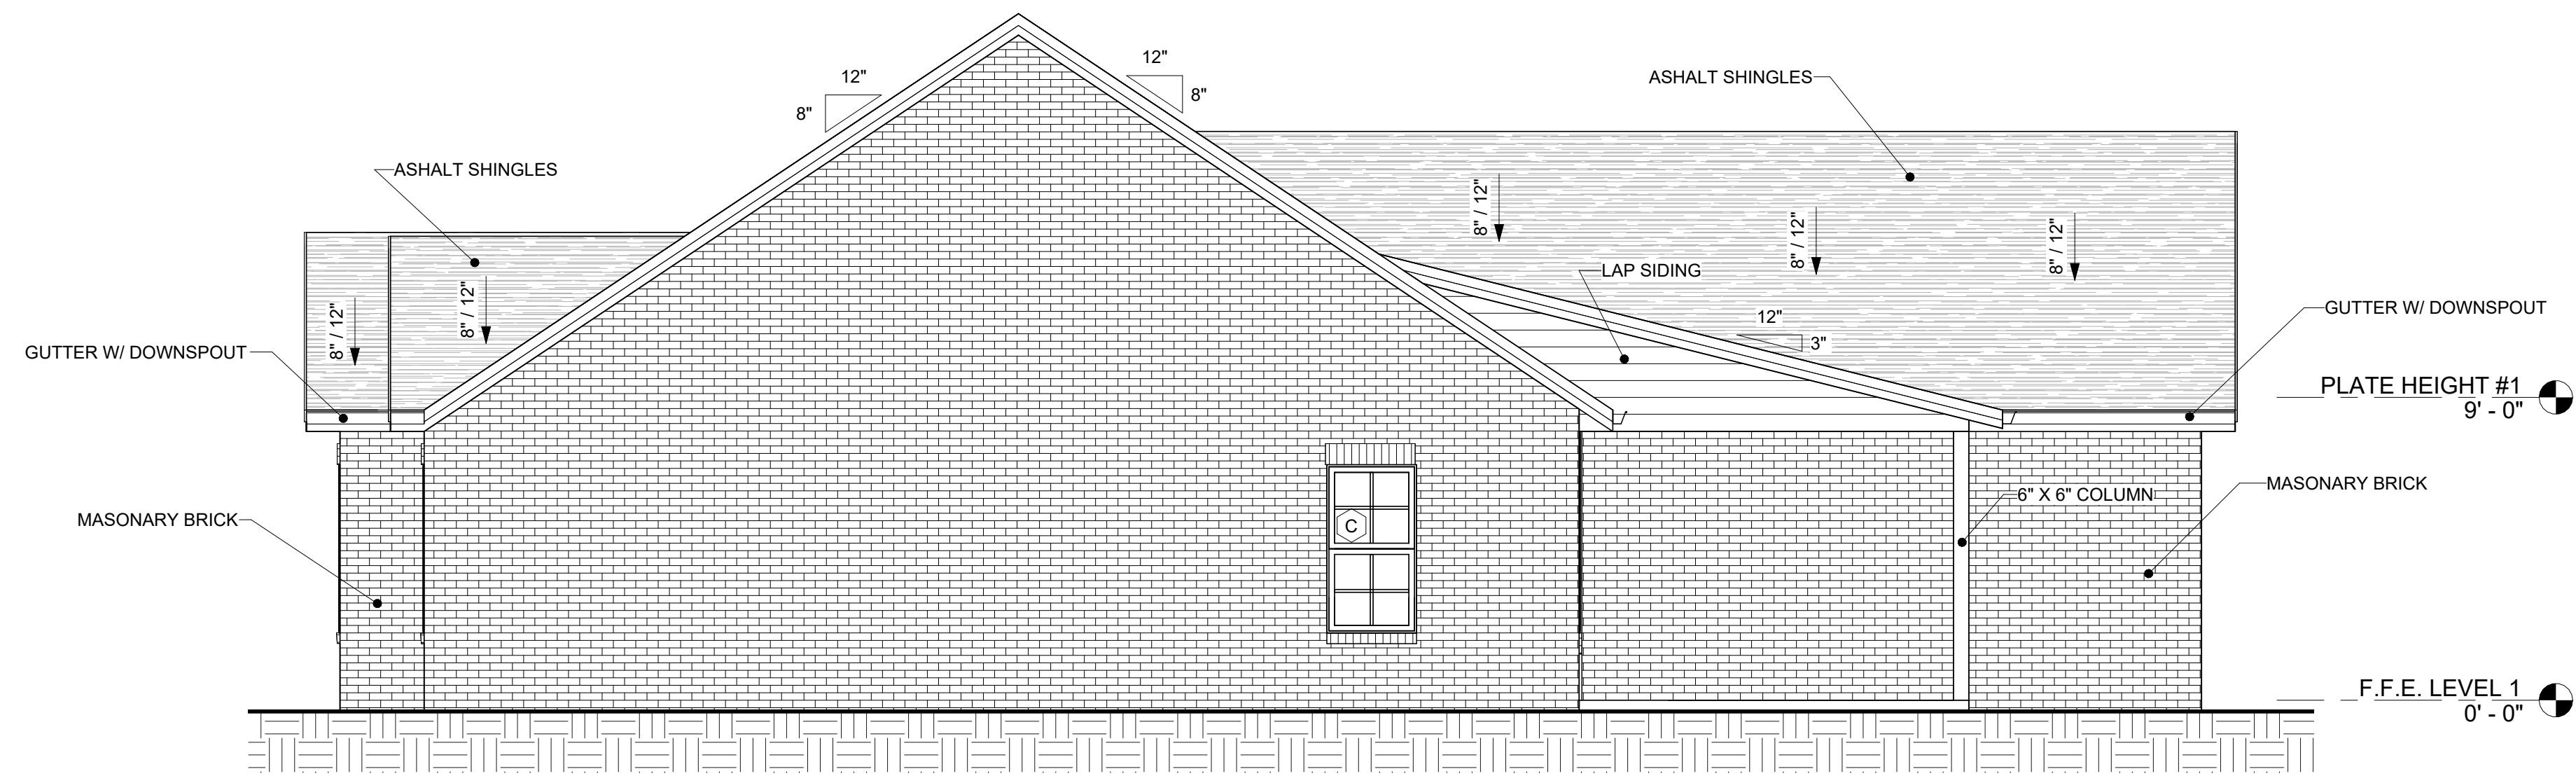

2 East Elevation
 A202 1/4" = 1'-0"

A202

Date: 4-2-26
 Drawn by: KAREN WALLACE
 Checked by: Contractor

All construction plans by SW Design are provided as is, and SW Design disclaims all warranties, express or implied, including merchantability or fitness of purpose. SW Design is not liable for incidental, special, consequential, or indirect damages of any kind, including, but not limited to, loss of anticipated profits, business opportunity, or other economic loss arising out of use of services or any construction plans received from SW Design. It is the purchaser's responsibility to ensure the accuracy, compliance with the statute of regulations, and fitness of purchase of any plans or construction information received from SW Design prior to and during the use thereof.